




1 CWO_1BedApt_2Per_Type 1
1: 100

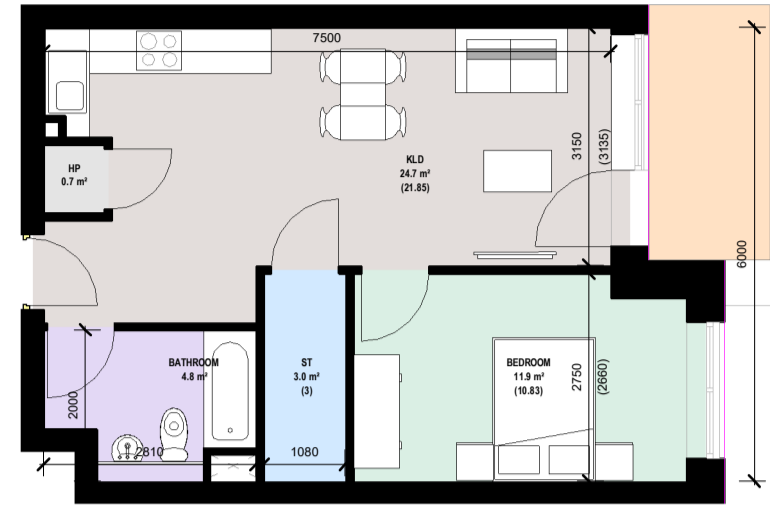


2 CWO_1BedApt_2Per_Type 2
1: 100

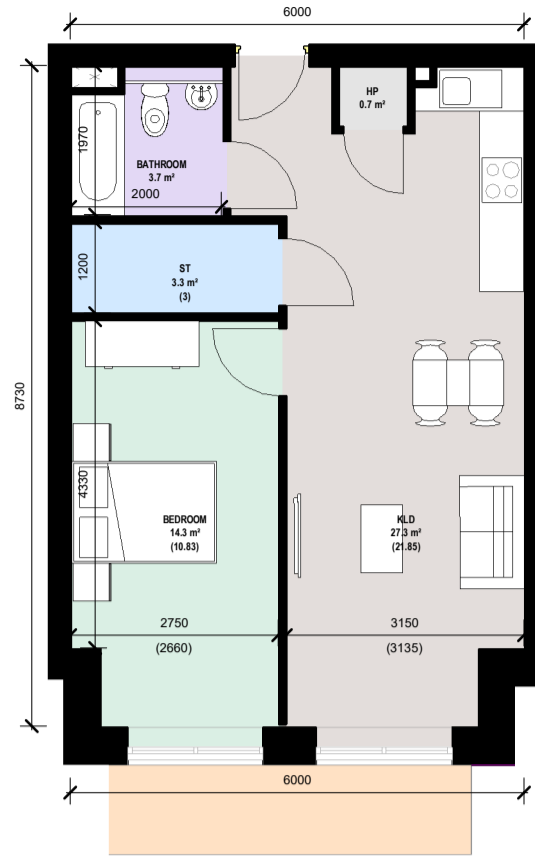


3 CWO_1BedApt_2Per_Type 3
1: 100

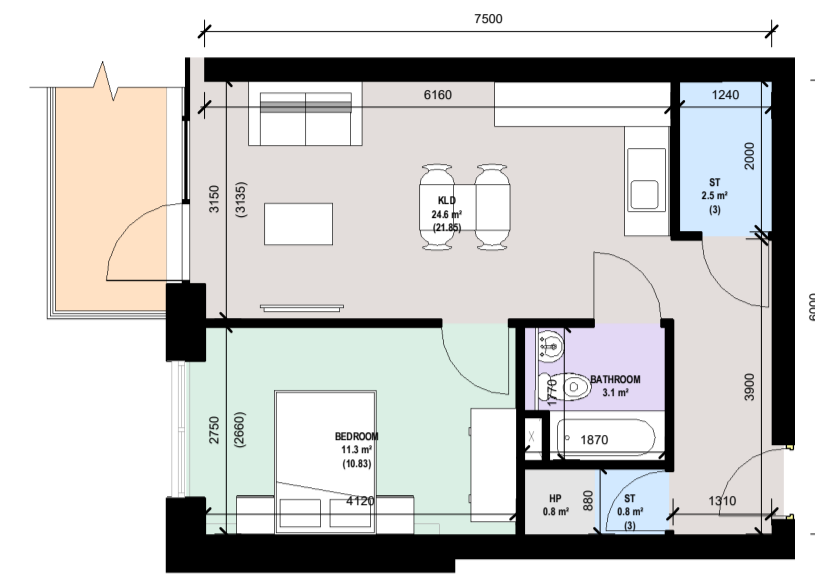


4 CWO_1BedApt_2Per_Type 4
1: 100

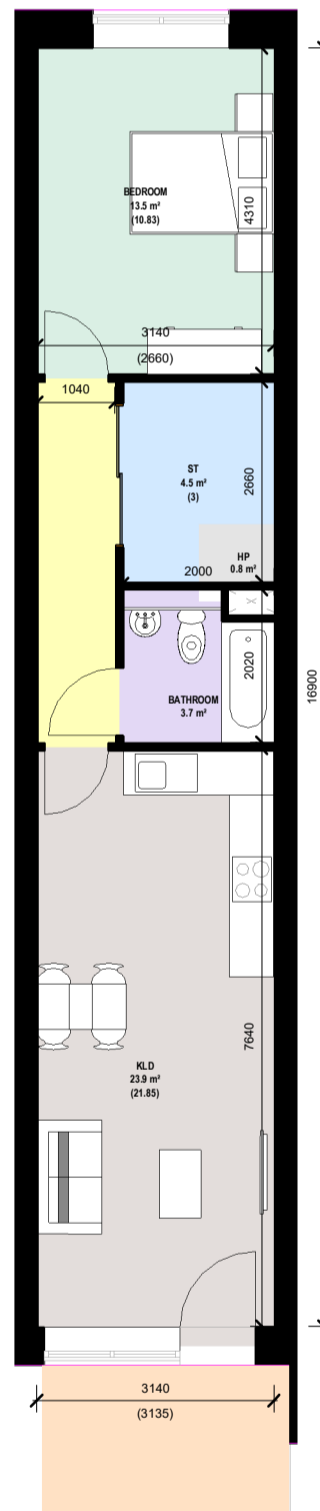


5 CWO_1BedApt_2Per_Type 5
1: 100

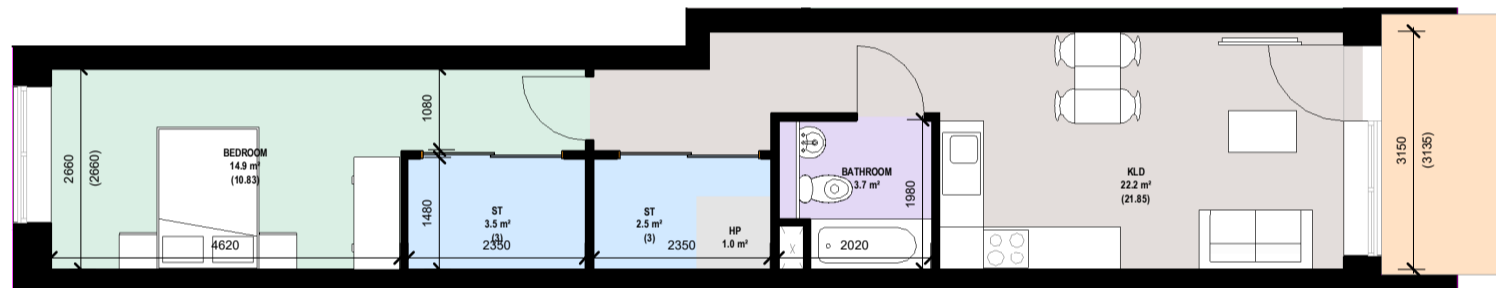


6 CWO_1BedApt_2Per_Type 6
1: 100

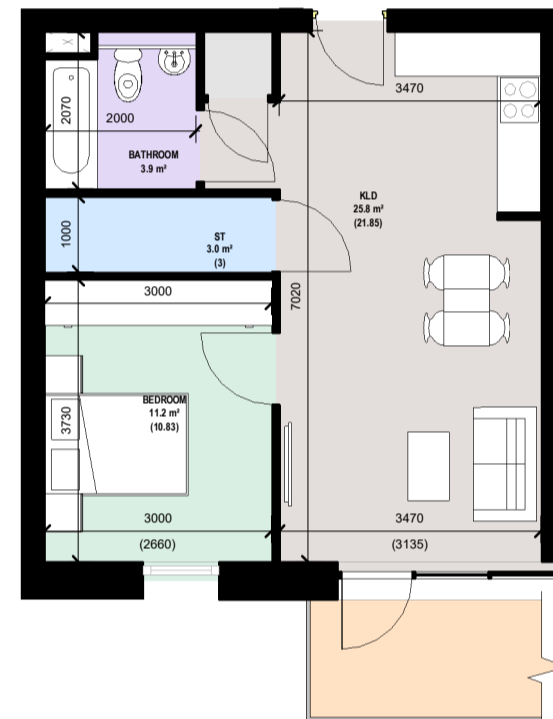


8 CWO_1BedApt_2Per_Type 8
1: 100

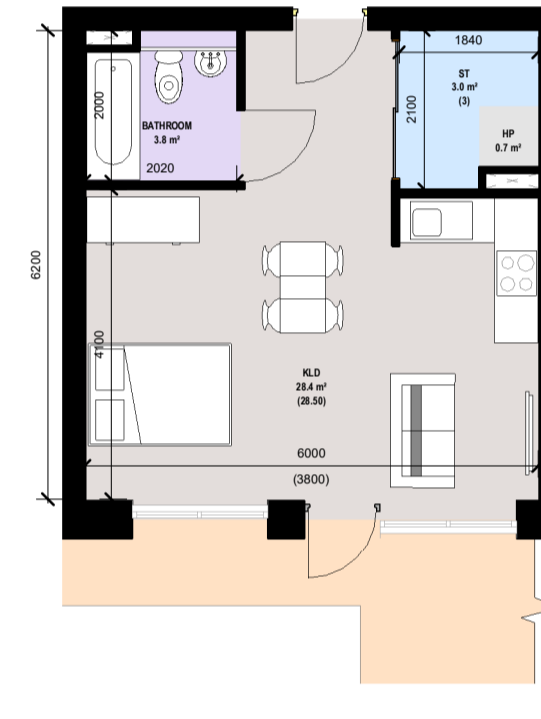


9 CWO_Studio_2Per_Type 1
1: 100

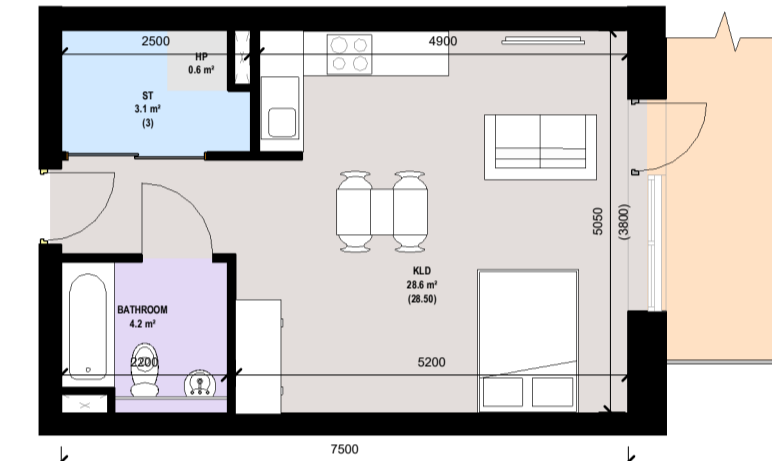

11 CWO_Studio_2Per_Type 2
1: 100

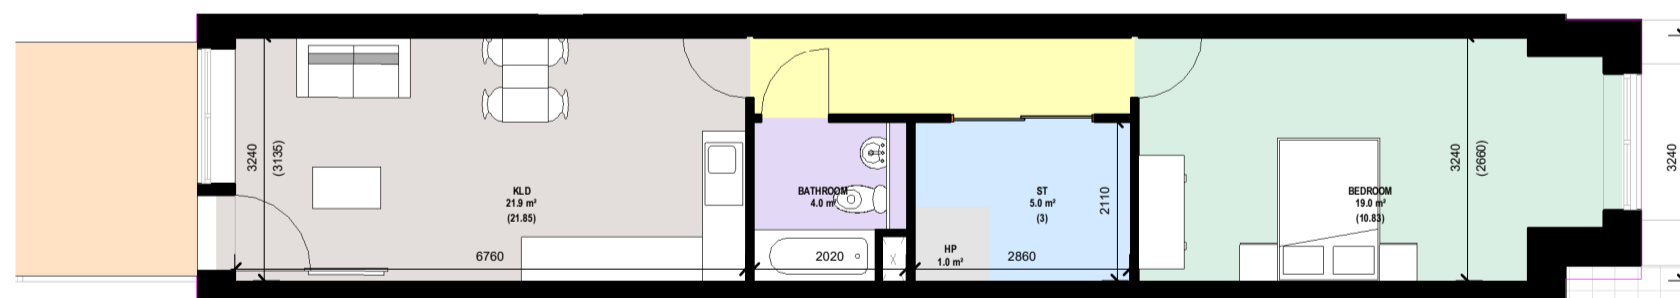

7 CWO_1BedApt_2Per_Type 7
1: 100

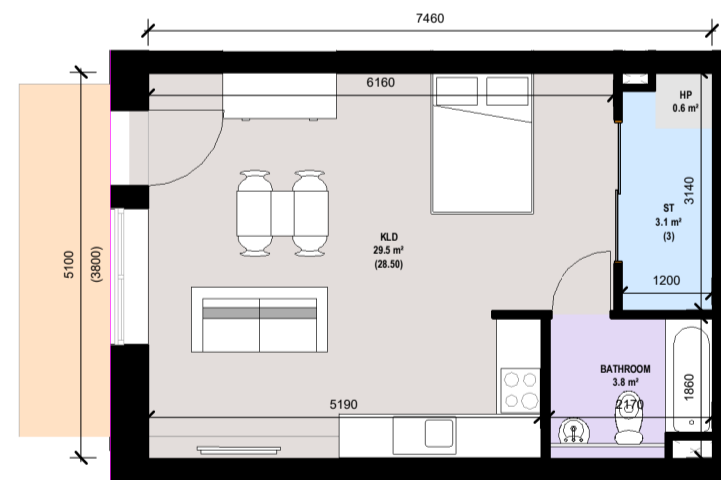

10 CWO_Studio_2Per_Type 3
1: 100

REV	DATE	CHECKED	NOTES
-----	------	---------	-------

Project Stage

SHD Application

Client

Square Foot Ltd

Project

Glen Abbey Residential Scheme

Drawing Title

Apartment Types - Studio & 1 Bed

Drawn	Checked	Scale @ A1	Date
AB	SOD	1: 100	10/27/20

Project No.	Drawing No.
P16043	4000

Drawing BIM Name:

P16043-CWO-XX-XX-DR-A-4000

CDE Area	Suitability Code	Revision
	S2 - Suitable for Information	

C+W O'BRIEN ARCHITECTS

1 Sarsfield Quay, Dublin 7, D07 R9FH
t: 01 518 0170 e: admin@cwoarchitects.ie
Dublin | London | Warwick | Manchester
www.cwoarchitects.ie